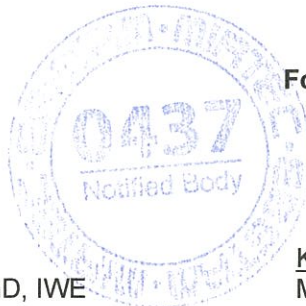


**CERTIFICATE****EC TYPE- EXAMINATION (MODULE B) ACCORDING TO  
THE DIRECTIVE 2014/90/EU****Certificate No : ME-C-0182/B/1/20****Notification No of the Certification Body: 0437****Date of issue: 11.08.2020****Test Report No: ME-R-0182/B/1/20****Name and Address  
of the Manufacturer:****MARTEK ENDUSTRI MAL.INSAAAT TUR.SAN.VE  
TIC.LTD.STI.  
Atatürk Mah. 78. Sokak No:10 Büyükalan Mevkii Ulucak  
Köyü Kemalpaşa/ İzmir- TURKEY****Product Type:****Martek M02600 (adult),  
Martek M02550 (child)  
Martek M02540 (infant)****Item No:****MED/1.4 — Lifejackets****Regulations & Standards:****2014/90 EU, (EU) 2019/1397, SOLAS 74 Reg. III/4,  
SOLAS 74 Reg. X/3, IMO Res.MSC.81(70)****Expiry Date of the Certificate: 10.08.2025****DECLARATION**

*MIRTEC S.A. certifies that the type mentioned above satisfies the provisions of the Directive 2014/90/EU.  
For the conformity assessment to be complete, the marine equipment must be subjected to an additional  
procedure, as laid down in Annex B of the Directive (Modules D, E or F).*

*The applicant must inform the notified body of all modifications to the approved marine equipment*

**ANNEX: List of relevant parts of technical documentation**

Product  
Certification  
Cert. No 27**For MIRTEC S.A.**  
**Kalliopi Diamanti**  
Mechanical Engineer, PhD, IWE**For the Evaluation Dpt.**  
**Kleomenis Papadopoulos**  
Mechanical Engineer

**Annex to**  
**Marine Equipment Directive Module B**  
**Type Examination Certificate Nr: ME-C-0182/B/1/20**

**DESCRIPTION OF PRODUCT:** MED/1.4 — Lifejackets

**MODEL:** Martek M02600 (adult),  
Martek M02550 (child)  
Martek M02540 (infant)

**MANUFACTURER:** **MARTEK END. MAL. INSAAT TUR. SAN. ve TIC. LTD. STI**

**ADDRESS:** **Atatürk Mah. 78. Sokak No:10 Büyükalan Mevkii  
Ulucak Köyü Kemalpaşa/ İzmir- TURKEY**

**RELEVANT DOCUMENTATION**

Technical File (M02600-M02550-M02540)

Drawing Number 0015 General Arrangement 02-03-2010, MARTEK M02540

Drawing Number 0016 General Arrangement 02-03-2010, MARTEK M02550

Drawing Number 009 General Arrangement 16-02-2015, MARTEK M02600

Declaration of Conformity for M02600(Adult)- M02550(Child)- M02540(Infant)  
Type Life Jacket Nr:XXX

Carriage and performance requirements for the manufacturer:

SOLAS 74 Reg. III/7, SOLAS 74 Reg. III/22, SOLAS 74 Reg. III/34, IMO Res.MSC.36(63) - (1994 HSC Code) 8, IMO Res.MSC.48(66) - (LSA Code) I, IMO Res.MSC.48(66) - (LSA Code) II, IMO Res.MSC.97(73) - (2000 HSC Code) 8, IMO MSC/Circ.922, IMO MSC.1/Circ.1304, IMO MSC.1/Circ.1470.

**TEST REPORTS**

ITT Test Report according to IMO Res. MSC.81(70) as amended, from Thelma AS accredited by Norwegian Accreditation Authority with registration number :211 Date of Inspection 02/23/2010. Report No:10-20


ITT Test Report issued by Martek Test Laboratory for Models M02540, M02550, M02600  
Date of Inspection 06/07/2020

**CONDITIONS OF CERTIFICATION**

1. The product will be marked and identified as required by the applicable directive and standards.
2. For the conformity assessment to be complete, the marine equipment must be subjected to an additional procedure, as laid down in Annex B of the directive (Modules D or E or F).
3. If the standards applied for the certification of the product according to Marine Equipment Directive are amended during the validity of this certificate, the product shall be re-approved according to the amended standards.
4. The product shall be tested according to requirements of IMO Res. MSC. 81(70) as amended and the results will be recorded by the manufacturer in accordance with the approved Production Quality Assurance System (Module D), or Product Quality Assurance (Module E) or witnessed by the Notified Body according the requirements of Product verification (Module F) of Dir 2014/90/EU and its amendments.





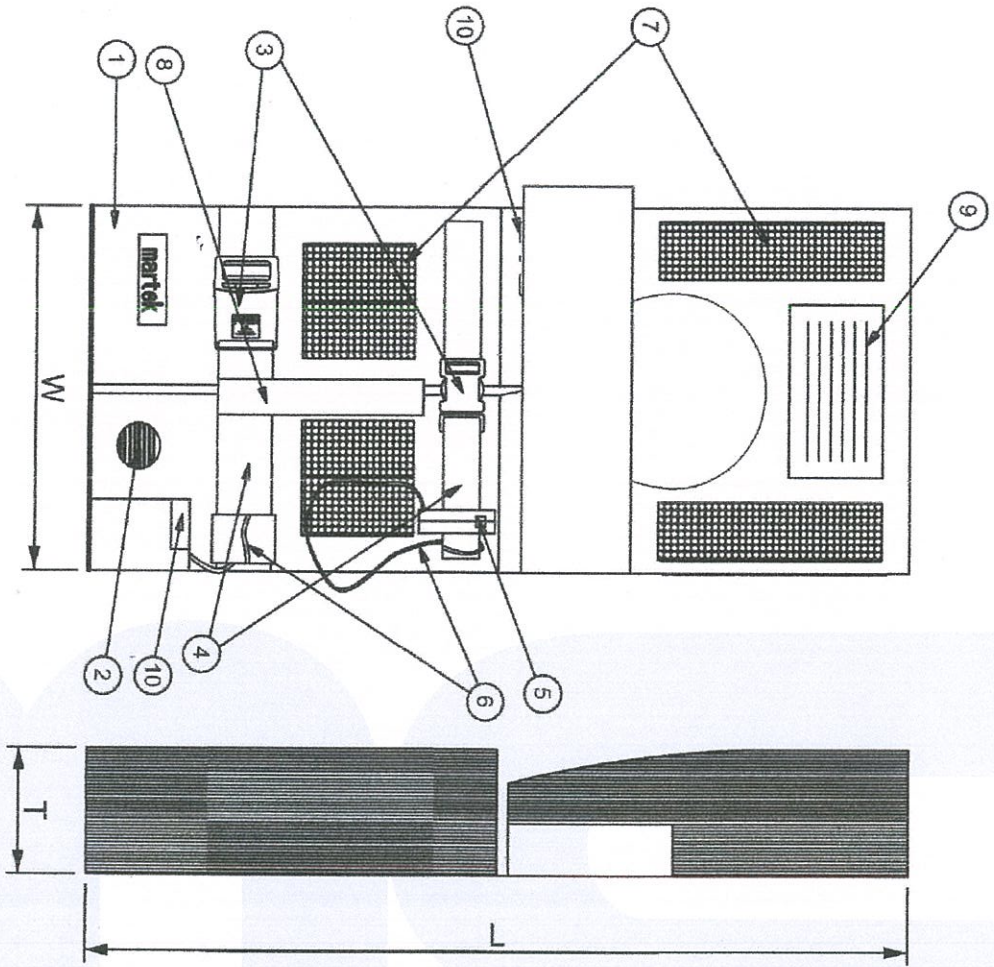

**MARTEK**  
 End. Miz İnş. Turizm San. ve Tic. Ltd. Şti.  
 Kemalpasa OSB Mh. 78 Rk. No:10 İç Kapı No:2  
 Kemalpasa -İZMİR  
 Tel:(232)877 14 89 (Pbx) Faks:(232)877 14 49  
 Kemalpasa V.B. 07007 2489


Product Code	Size	Width (W) mm	Length (L) mm	Thickness (T) mm
M02600	Standart	300	720	120

NO	Description	Material
1	FABRIC	%100 NYLON or %100 POLYESTER
2	FOAM	CLOSED CELL POLYETHYLENE
3	BUCKLE	INJECTED MOLDED
4	BELT	FABRIC RIBBON
5	WHISTLE	INJECTED MOLDED
6	CORD	SYNTHETIC CORD
7	REFLECTIVE TAPE	SOLAS GRADE
8	LIFTING BECKET	FABRIC RIBBON
9	STANDING LABEL	
10	HOOK&LOOP FASTENER	

1	2	3	4	Explanations
<b>MARTEK</b>				
Drawing Name	Nitrook Adult Life Jacket	Product Name	Martek Adult Life Jacket	
Drawing No	009	Product Code	M02600	
Design	Eğin TOPAL	Scale	16/02/2015	
Control	Ali KARAKURT	Revision No	00	
Approval	Ali KARAKURT	Reference	420mm	
Scale	1/4			






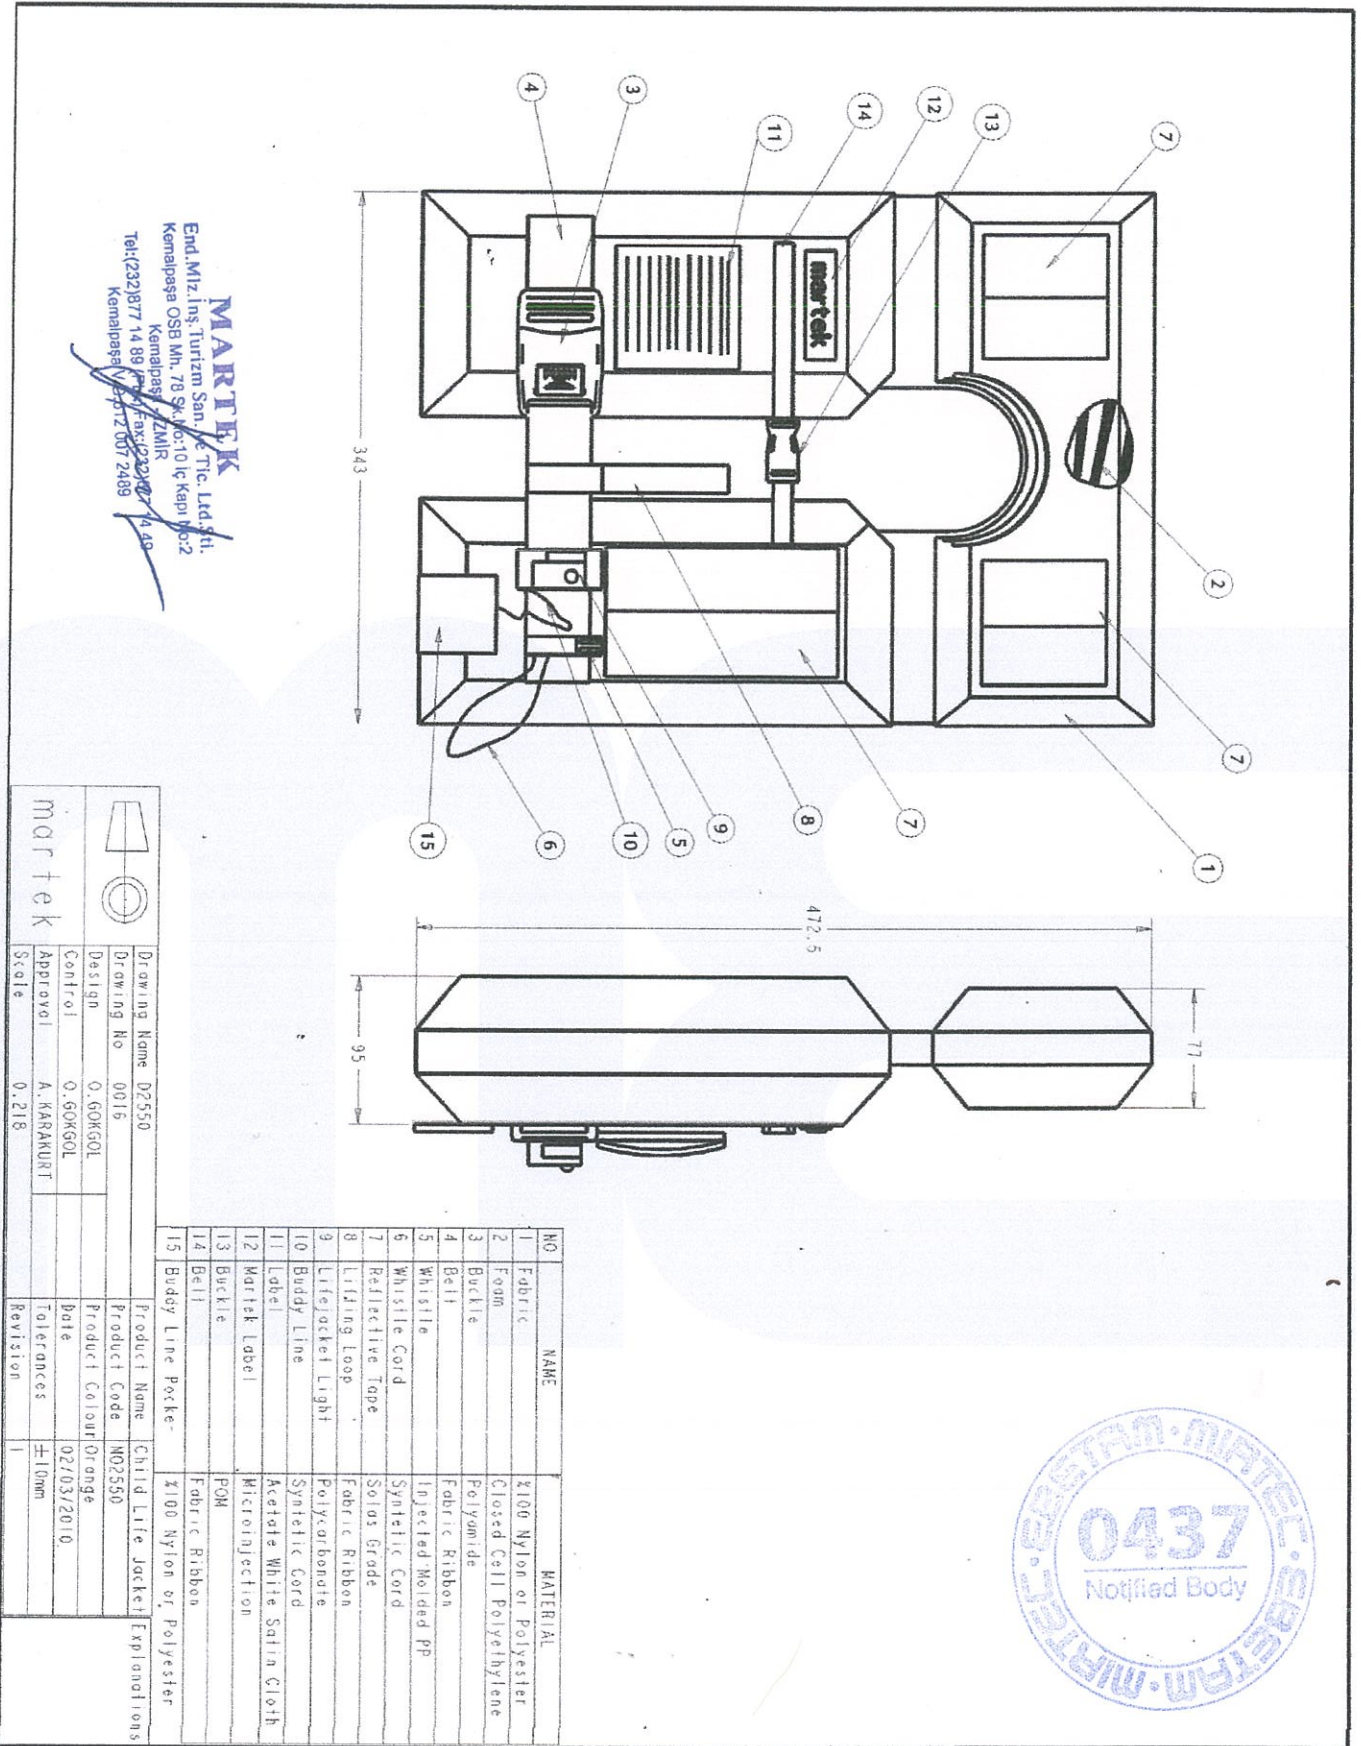

**MARTEK**  
 End. Miz. İnş. Turizm San. ve Tic. Ltd. Şti.  
 Kemapasa OSB Mh. 78. Sk. No: 10 / Ç Kapt. No: 2  
 Kemapasa / ZMİR  
 Tel: (232) 877 14 89 / Faks: (232) 877 14 49  
 Kemapasa / 0712 007 2489

		Drawing Name: D2550 Drawing No: 0015 Design: 0.60K60L Control: 0.60K60L Approval: A. KARAKURT Scale: 0.218	
Product Name: Child Life Jacket Product Code: M02550 Product Colour: Orange Date: 02/03/2010 Tolerances: ±1mm Revision: 1		Material: 1000 Nylon or Polyester Fabric: 1000 Nylon or Polyester Foam: Closed Cell Polyethylene Buckle: Polyamide Bell: Fabric Ribbon Whistle: Injected Molded PP Whistle Cord: Synthetic Cord Reflective Tape: Solas Grade Lifting Loop: Fabric Ribbon Lifejacket Light: Polycarbonate Buddy Line: Synthetic Cord Label: Acetate White Satin Cloth Martek Label: Microinjection Buckle: POM Bell: Fabric Ribbon Buddy Line Pocket: 1000 Nylon or Polyester	



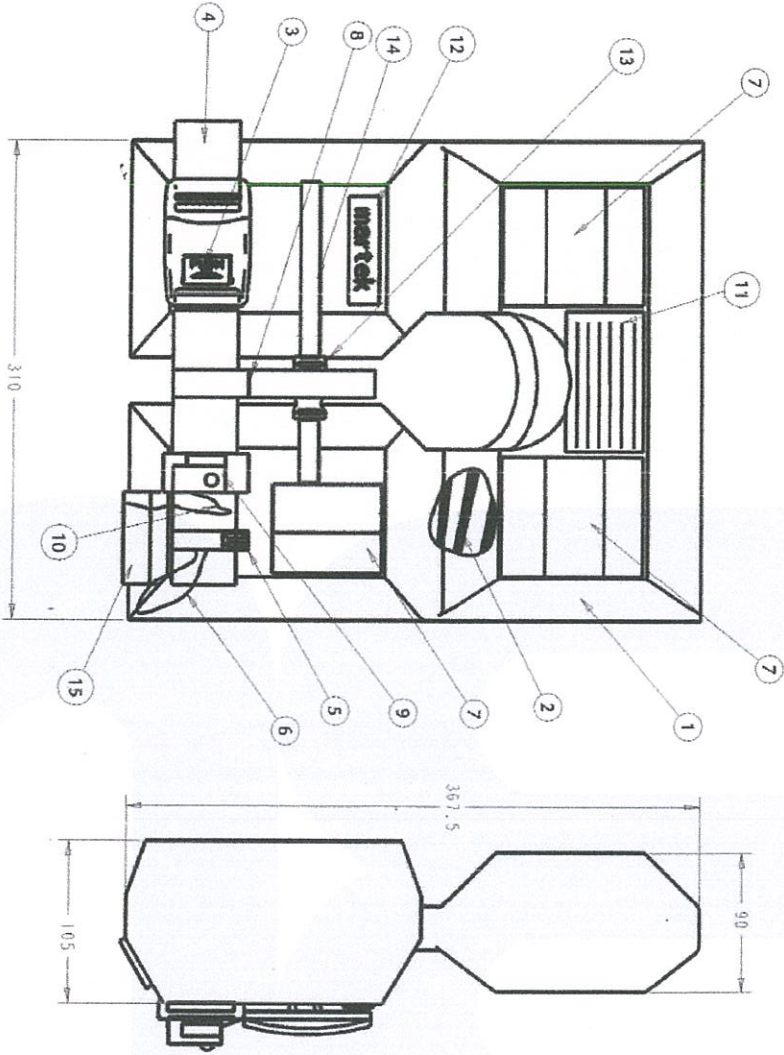

**MARTEK**  
End. Mız. İng. Turizm San. ve Tic. Ltd. Şti  
Kemalpaşa OSB Mh. 8. Sk. No: 10 İç Kapı No: 1  
Kamalyay. - İZMİR  
Tel: (232) 877 14 99 (5x) Fax: (232) 877 14 99  
Kemalpaşa OSB Mh. 8. Sk. No: 10 İç Kapı No: 10  
Tel: (232) 877 14 99 (5x) Fax: (232) 877 14 99

		Drawing Name		DZS-40	
		Drawing No		0015	
		Design		060KGOL	
		Control		060KGOL	
		Approval		AKARAKURT	
		Scale		0.500	

NO	NAME	MATERIAL
1	Fabric	2100 Nylon or Polyester
2	Foam	Closed Cell Polyethylene
3	Buckle	Polyamide
4	Belt	Fabric Ribbon
5	Whistle	Injected Molded PP
6	Whistle Cord	Synthetic Cord
7	Reflective Tape	Solar Grade
8	Lifting Loop	Fabric Ribbon
9	Lifejacket Light	Polycarbonate
10	Buddy Line	Synthetic Cord
11	Label	Acetate White Satin Cloth
12	Mar tek Label	Microinjection
13	Buckle	POM
14	Belt	Fabric Ribbon
15	Buddy Line Pocket	300 Nylon or Polyester

